


1

1st Floor Building A
Scale: $\frac{1}{8}"=1'-0"$

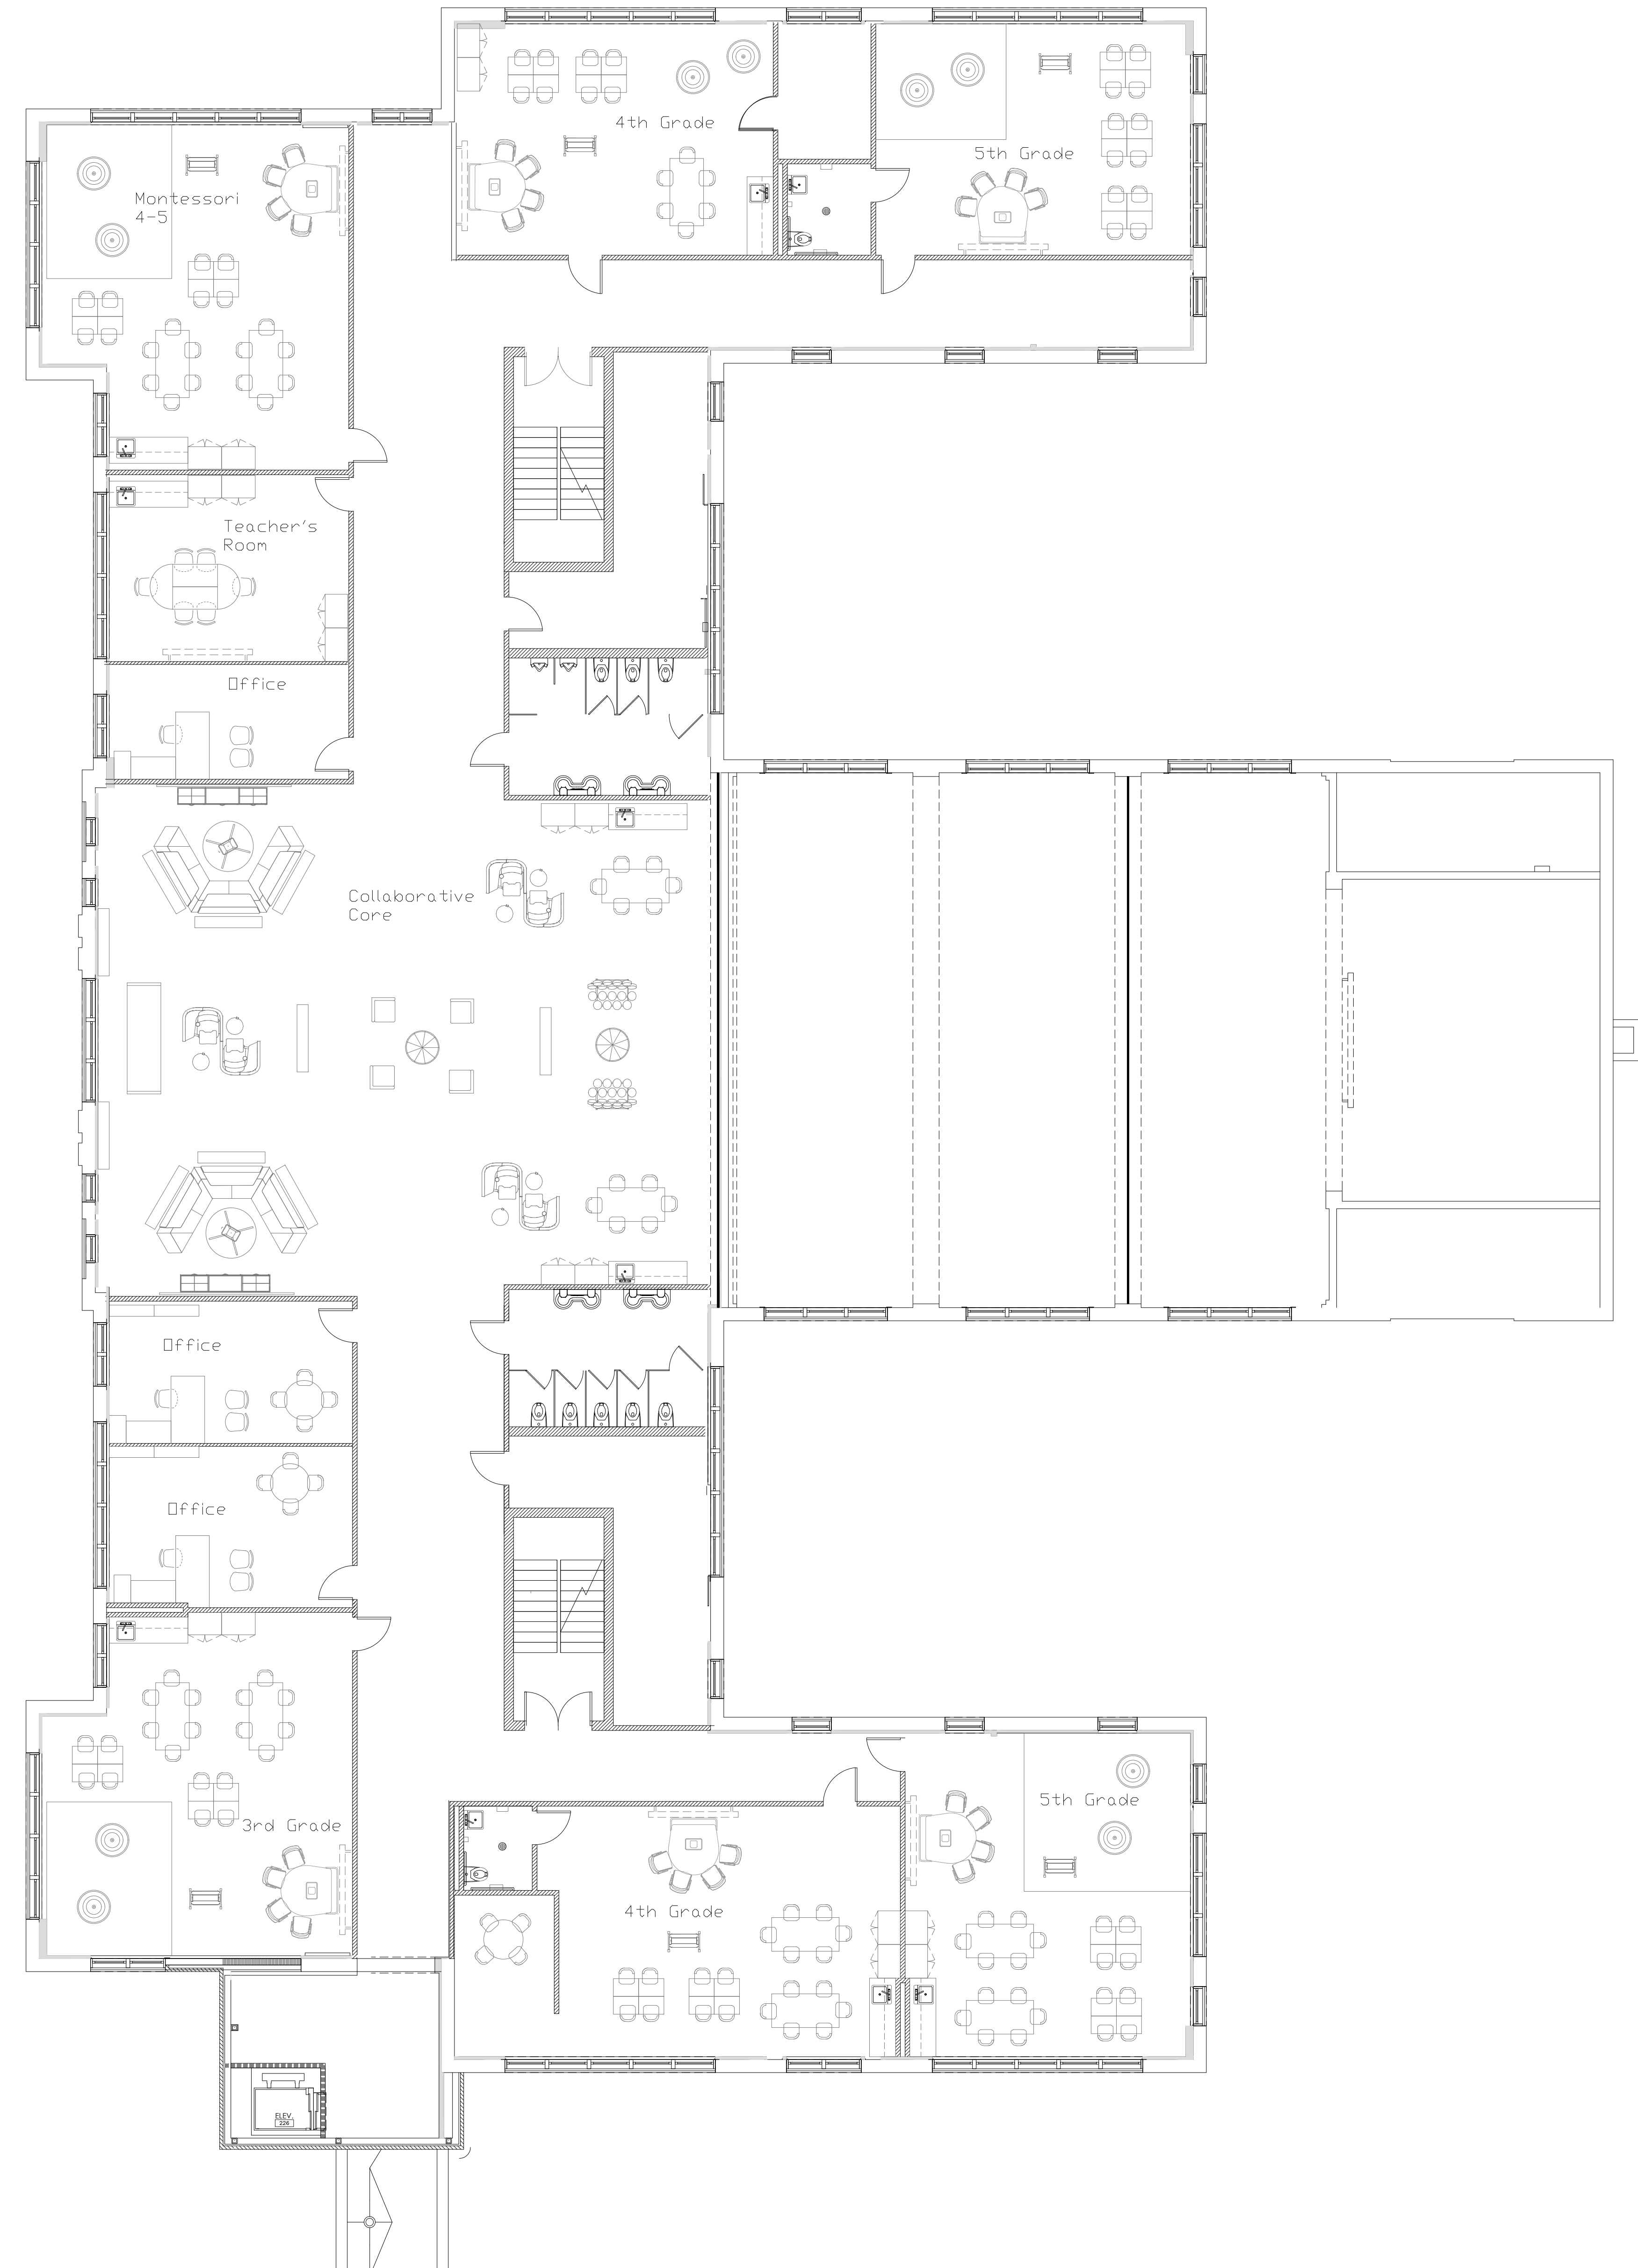

2


2nd Floor Building A
Scale: $\frac{1}{8}"=1'-0"$

Sydney Taylor
ID 4755
Section 2
01-15-2016


The undergraduate thesis combines acquired skills from the classroom and studio throughout the four year program. It is structured to encourage critical thinking, develop deeper knowledge, solve challenging problems, and advance design skills

Dufrocq Elementary School

330 S19th St
Baton Rouge, LA 70806

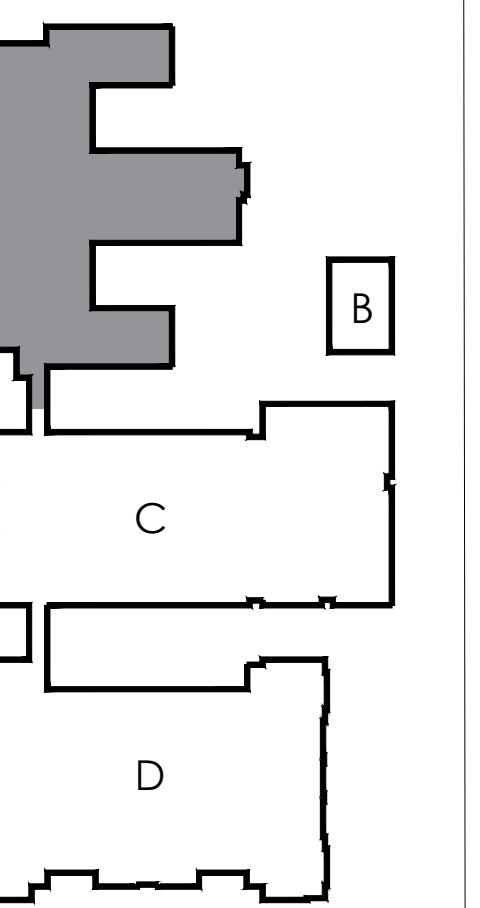

KEY PLAN

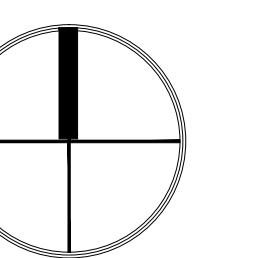

NORTH

Building A
Floor Plan

ID 1.1