

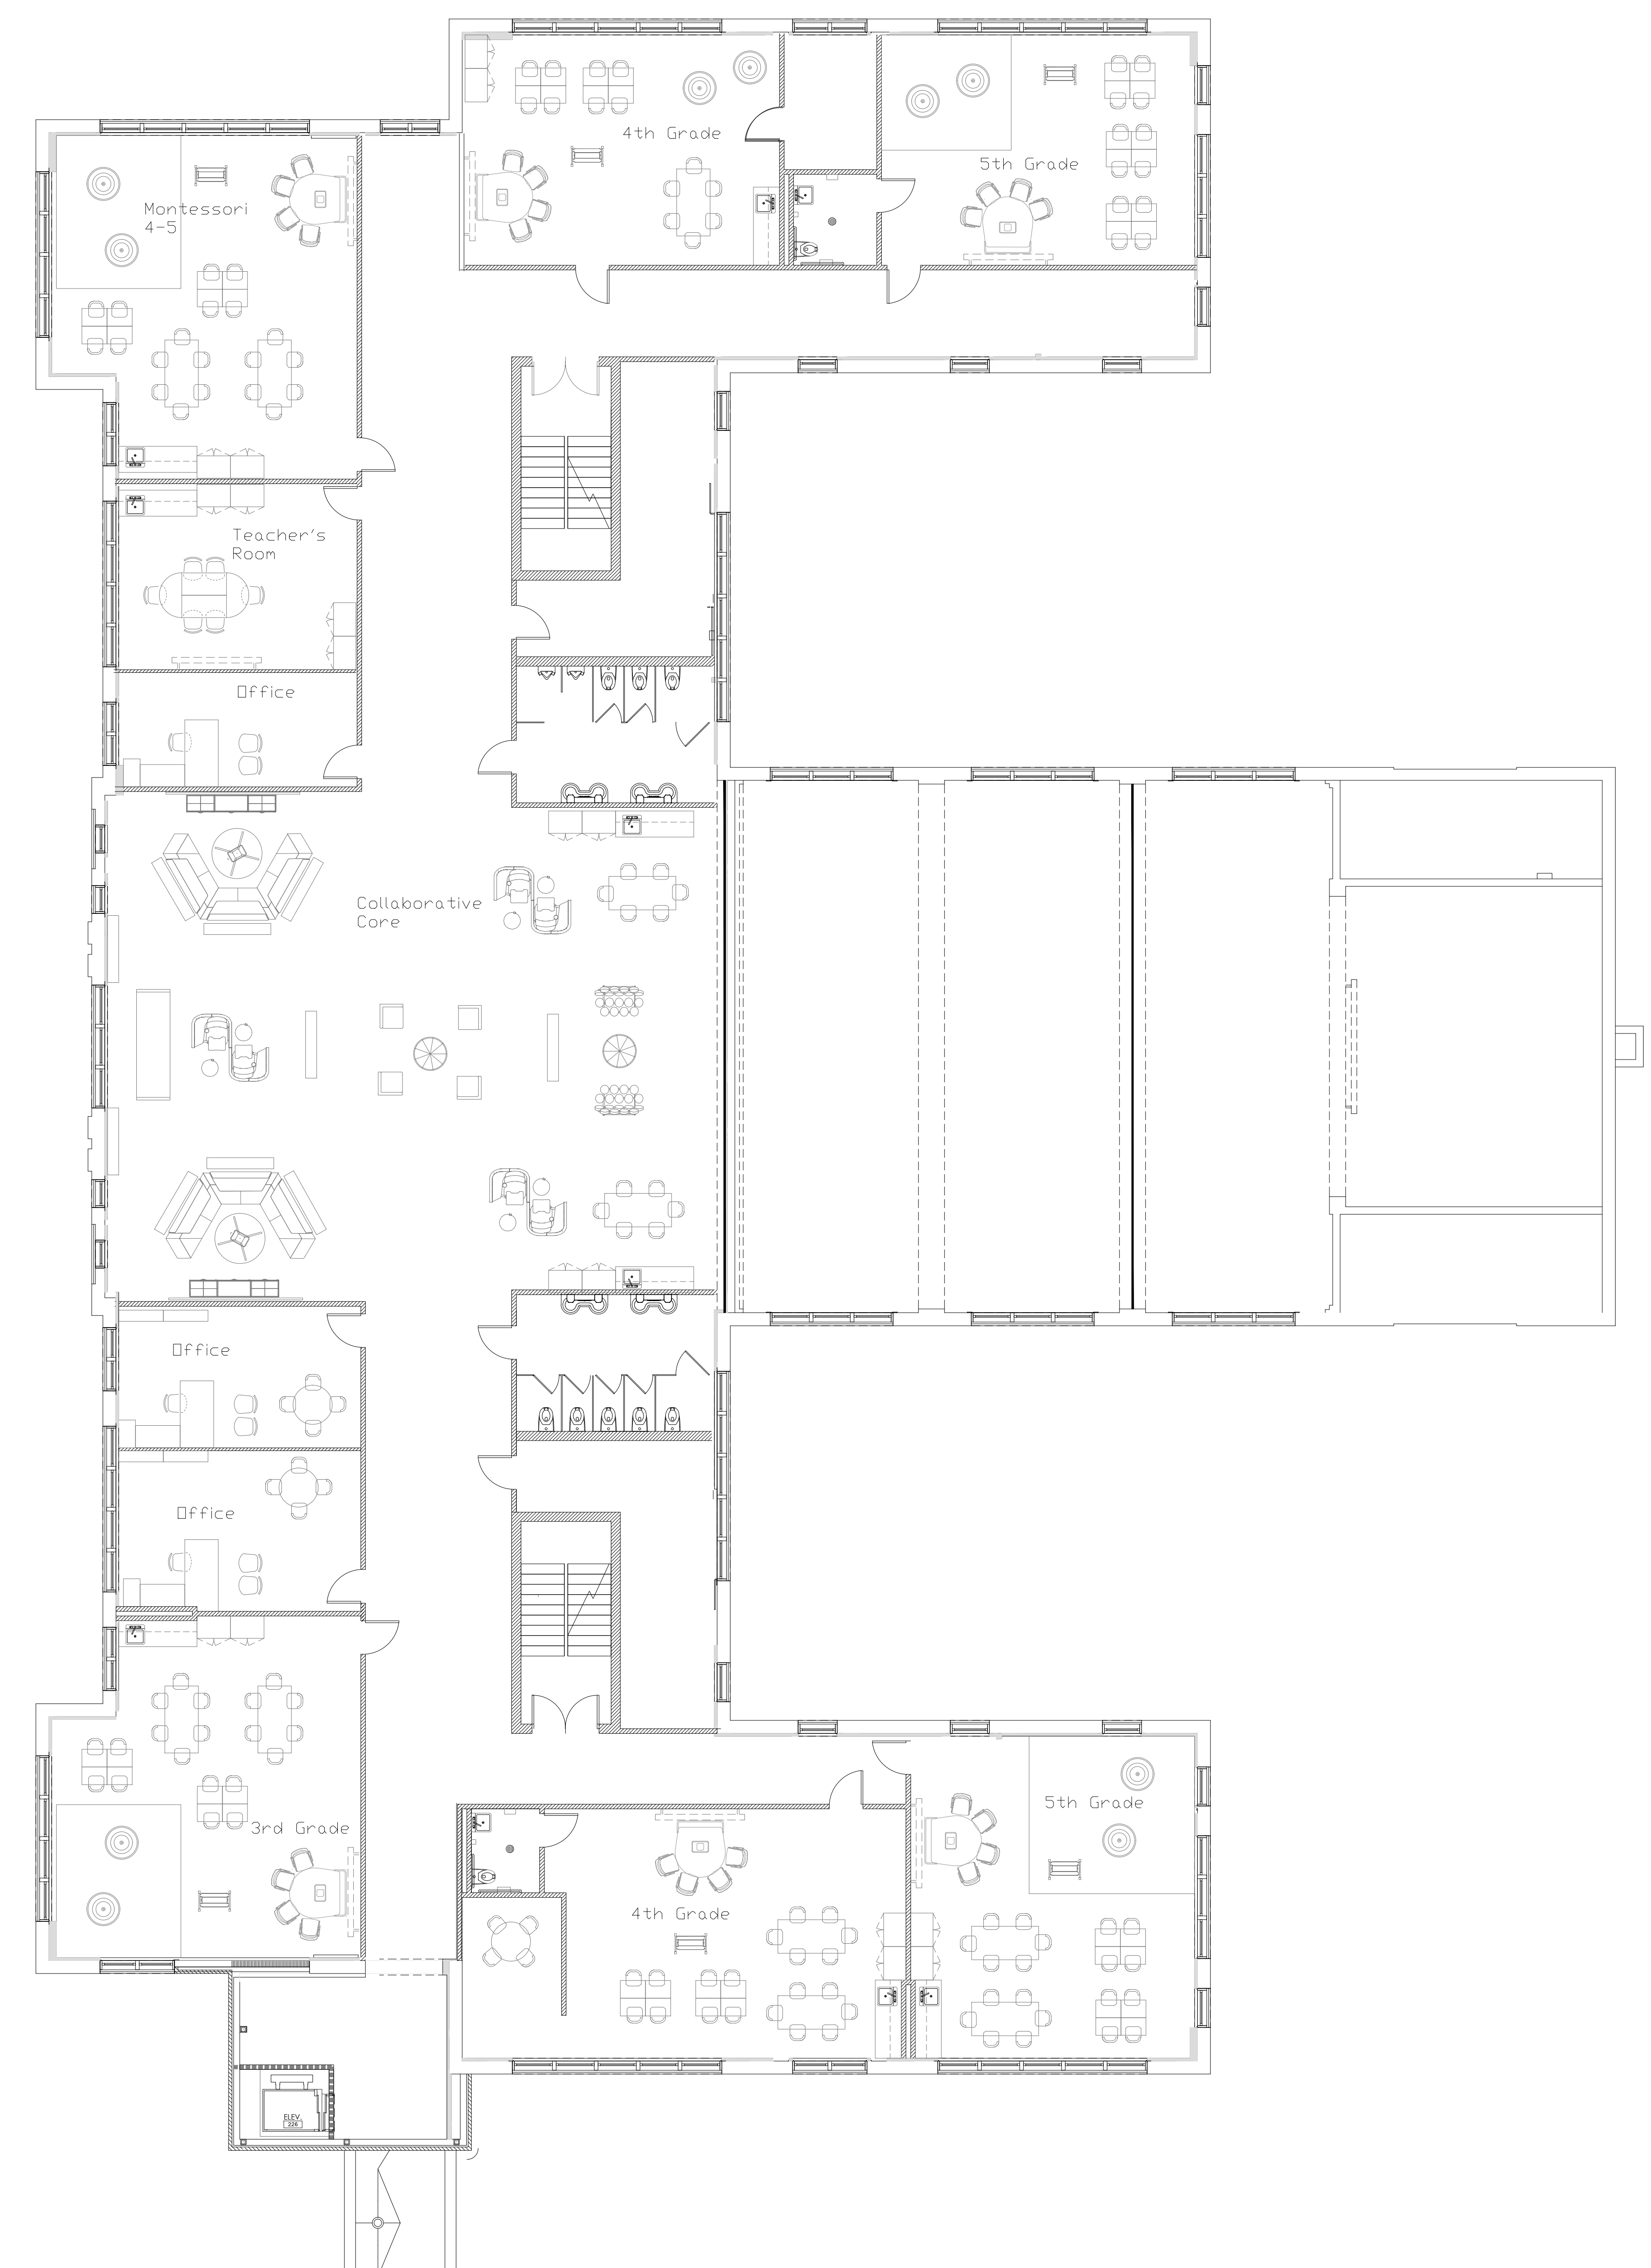
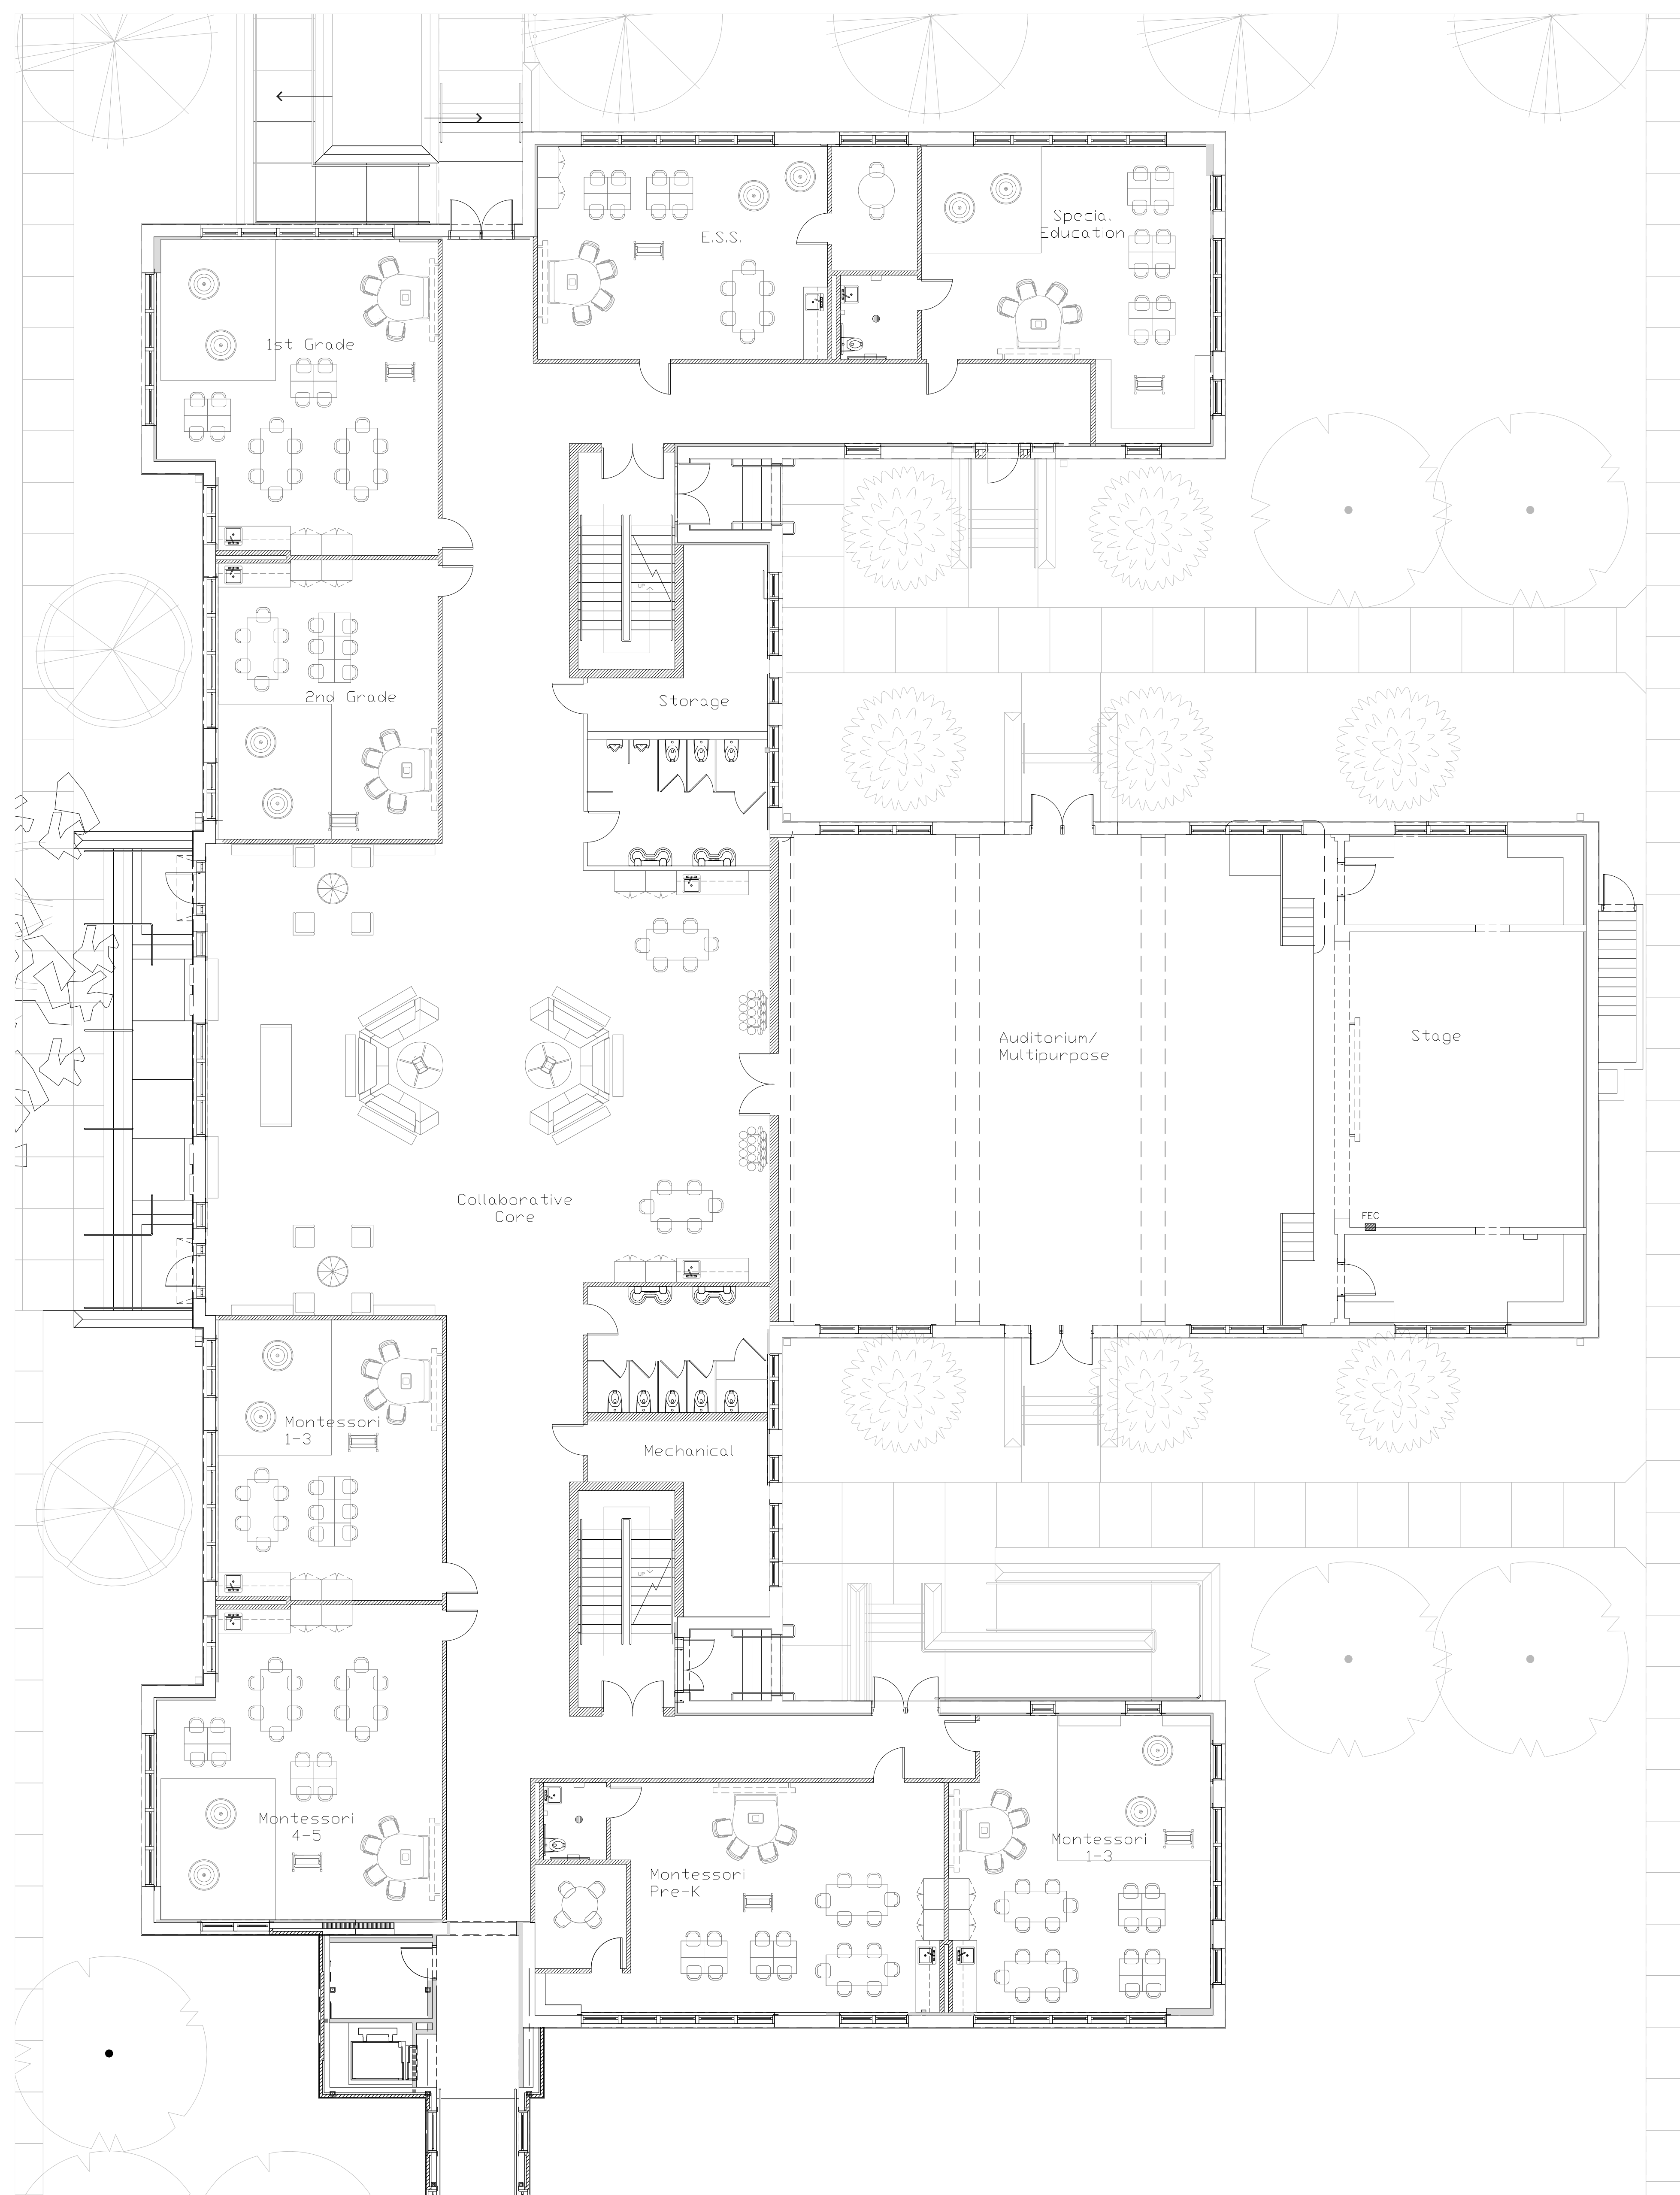


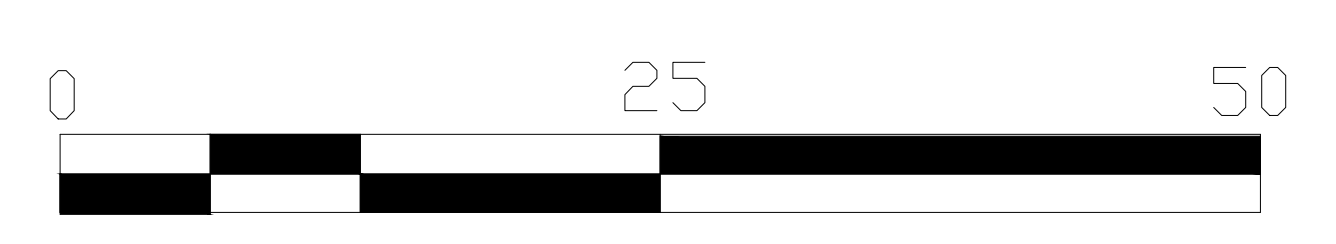

1

1st Floor Building A
Scale: Varies

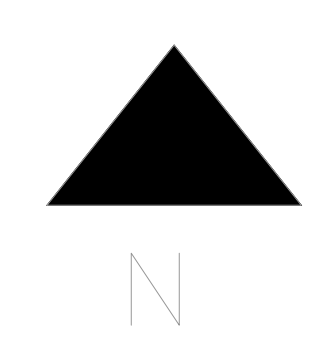


2

2nd Floor Building A
Scale: Varies

Sydney
Taylor
ID 4755
Section 2
04-15-2016

Dufrocq Elementary School
330 South 19th Street
Baton Rouge, Louisiana 70806

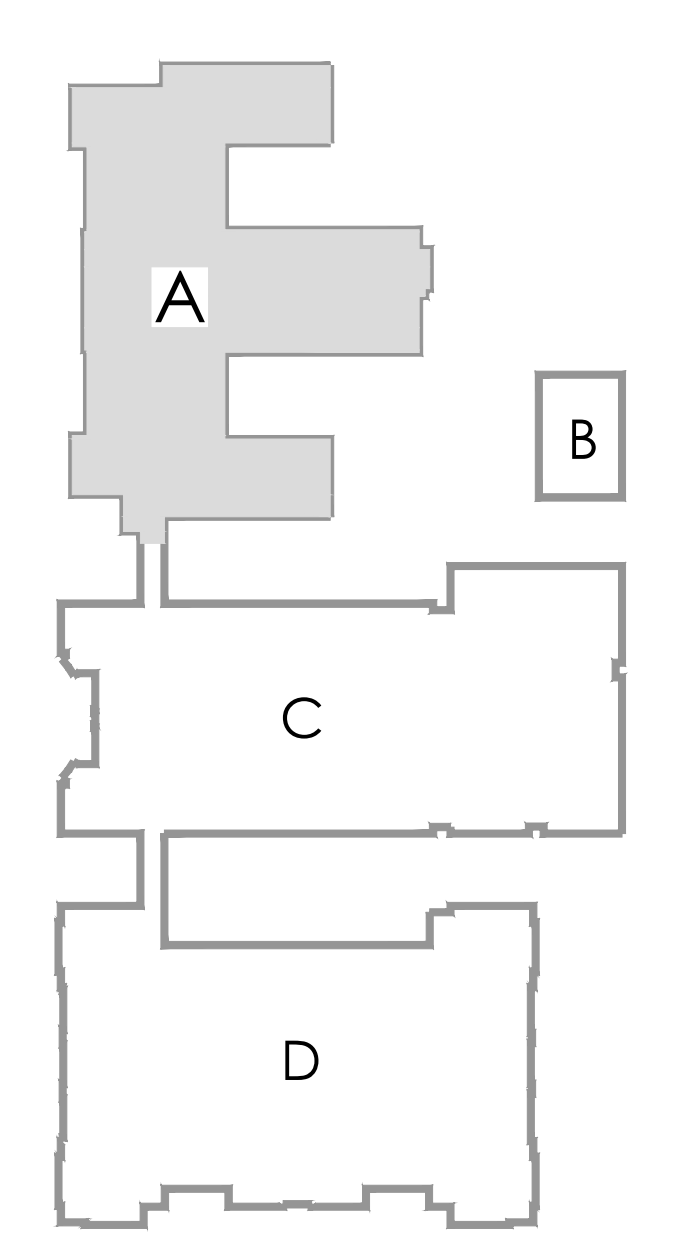

KEY PLAN 
NORTH

ID 1.0
Floor Plans
Building A