

ST

Sydney Taylor
ID 3782
Con. Docs.
Mathew Edmonds
NCIDQ Practicum


The point of this practicum is to understand and utilize knowledge of space planning and codes. The Eastern Academy is a building that will include a bookstore, pottery studio on the first floor. The second floor will be a living quarter for four handicapped students and an RA. The third floor will comprise of a kitchen, lounge, and computer lab. The plan must comply with the codes as well as follow the adjacency guidelines specified in the practicum.

123 Main St.
Anywhere, LA 70879


Eastern Academy
NCIDQ Practicum

ID 2.0

1 Level 1
Scale: 1/4"=1'-0"

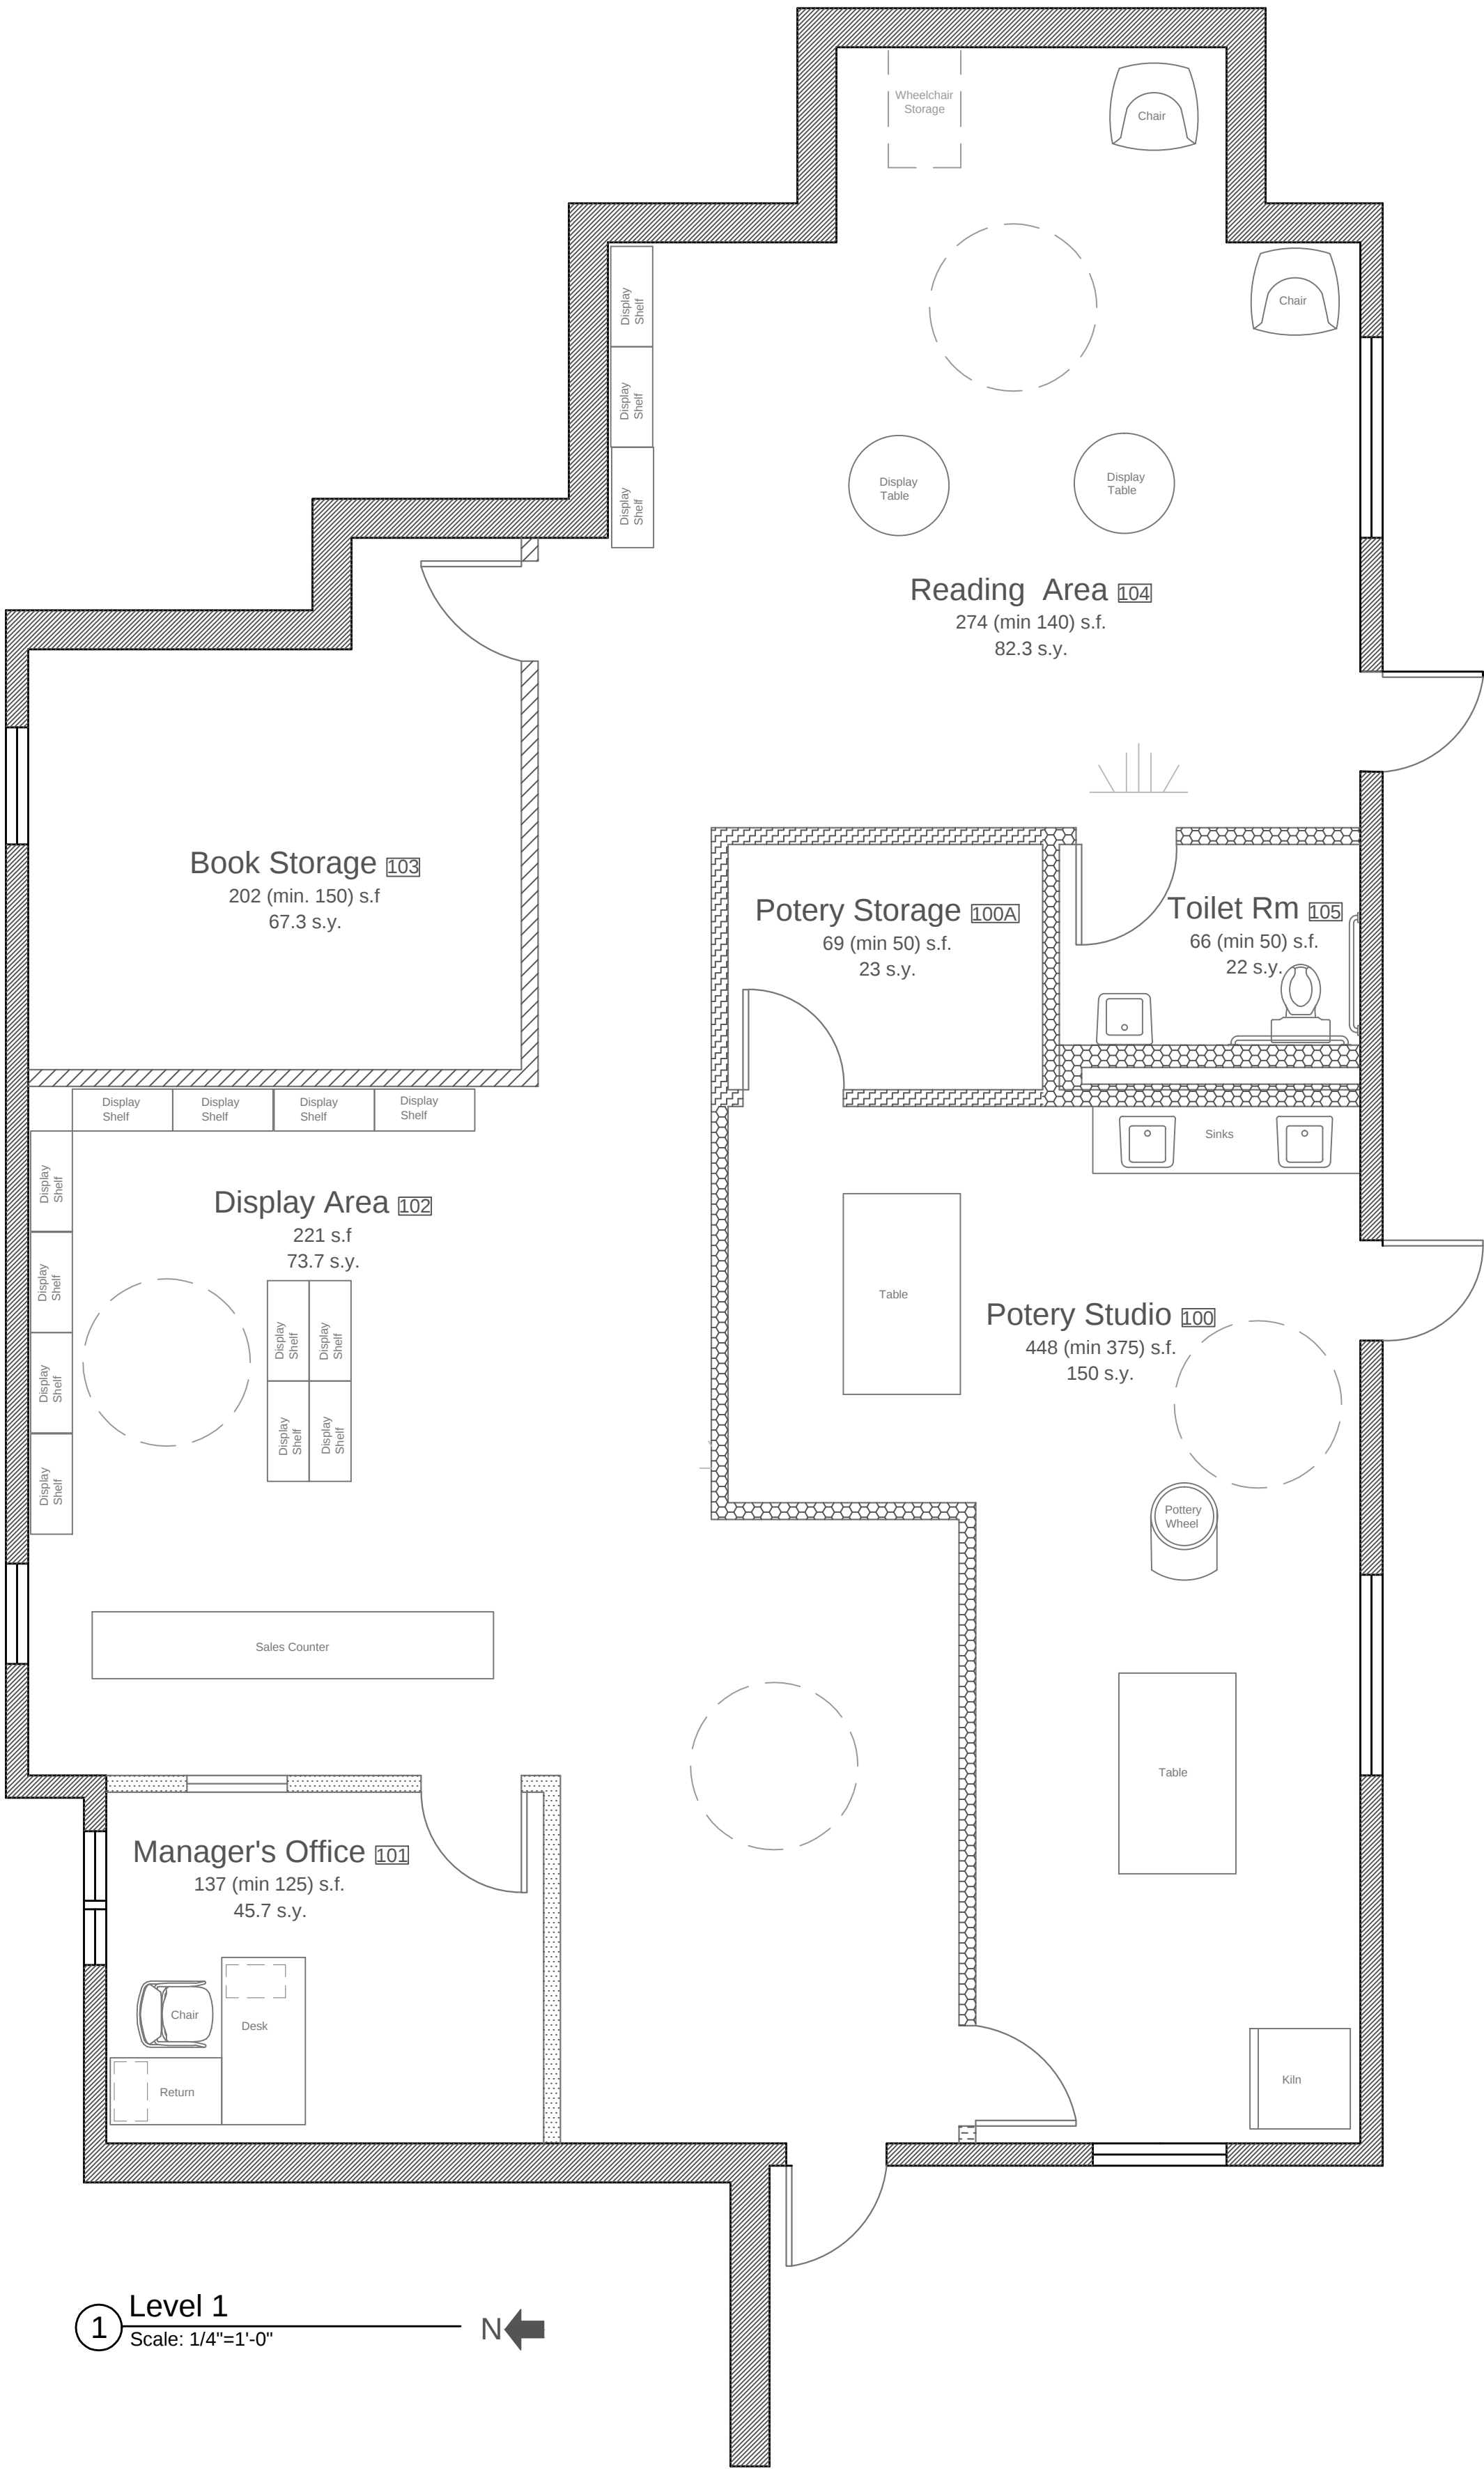

2 Level 2
Scale: 1/4"=1'-0"

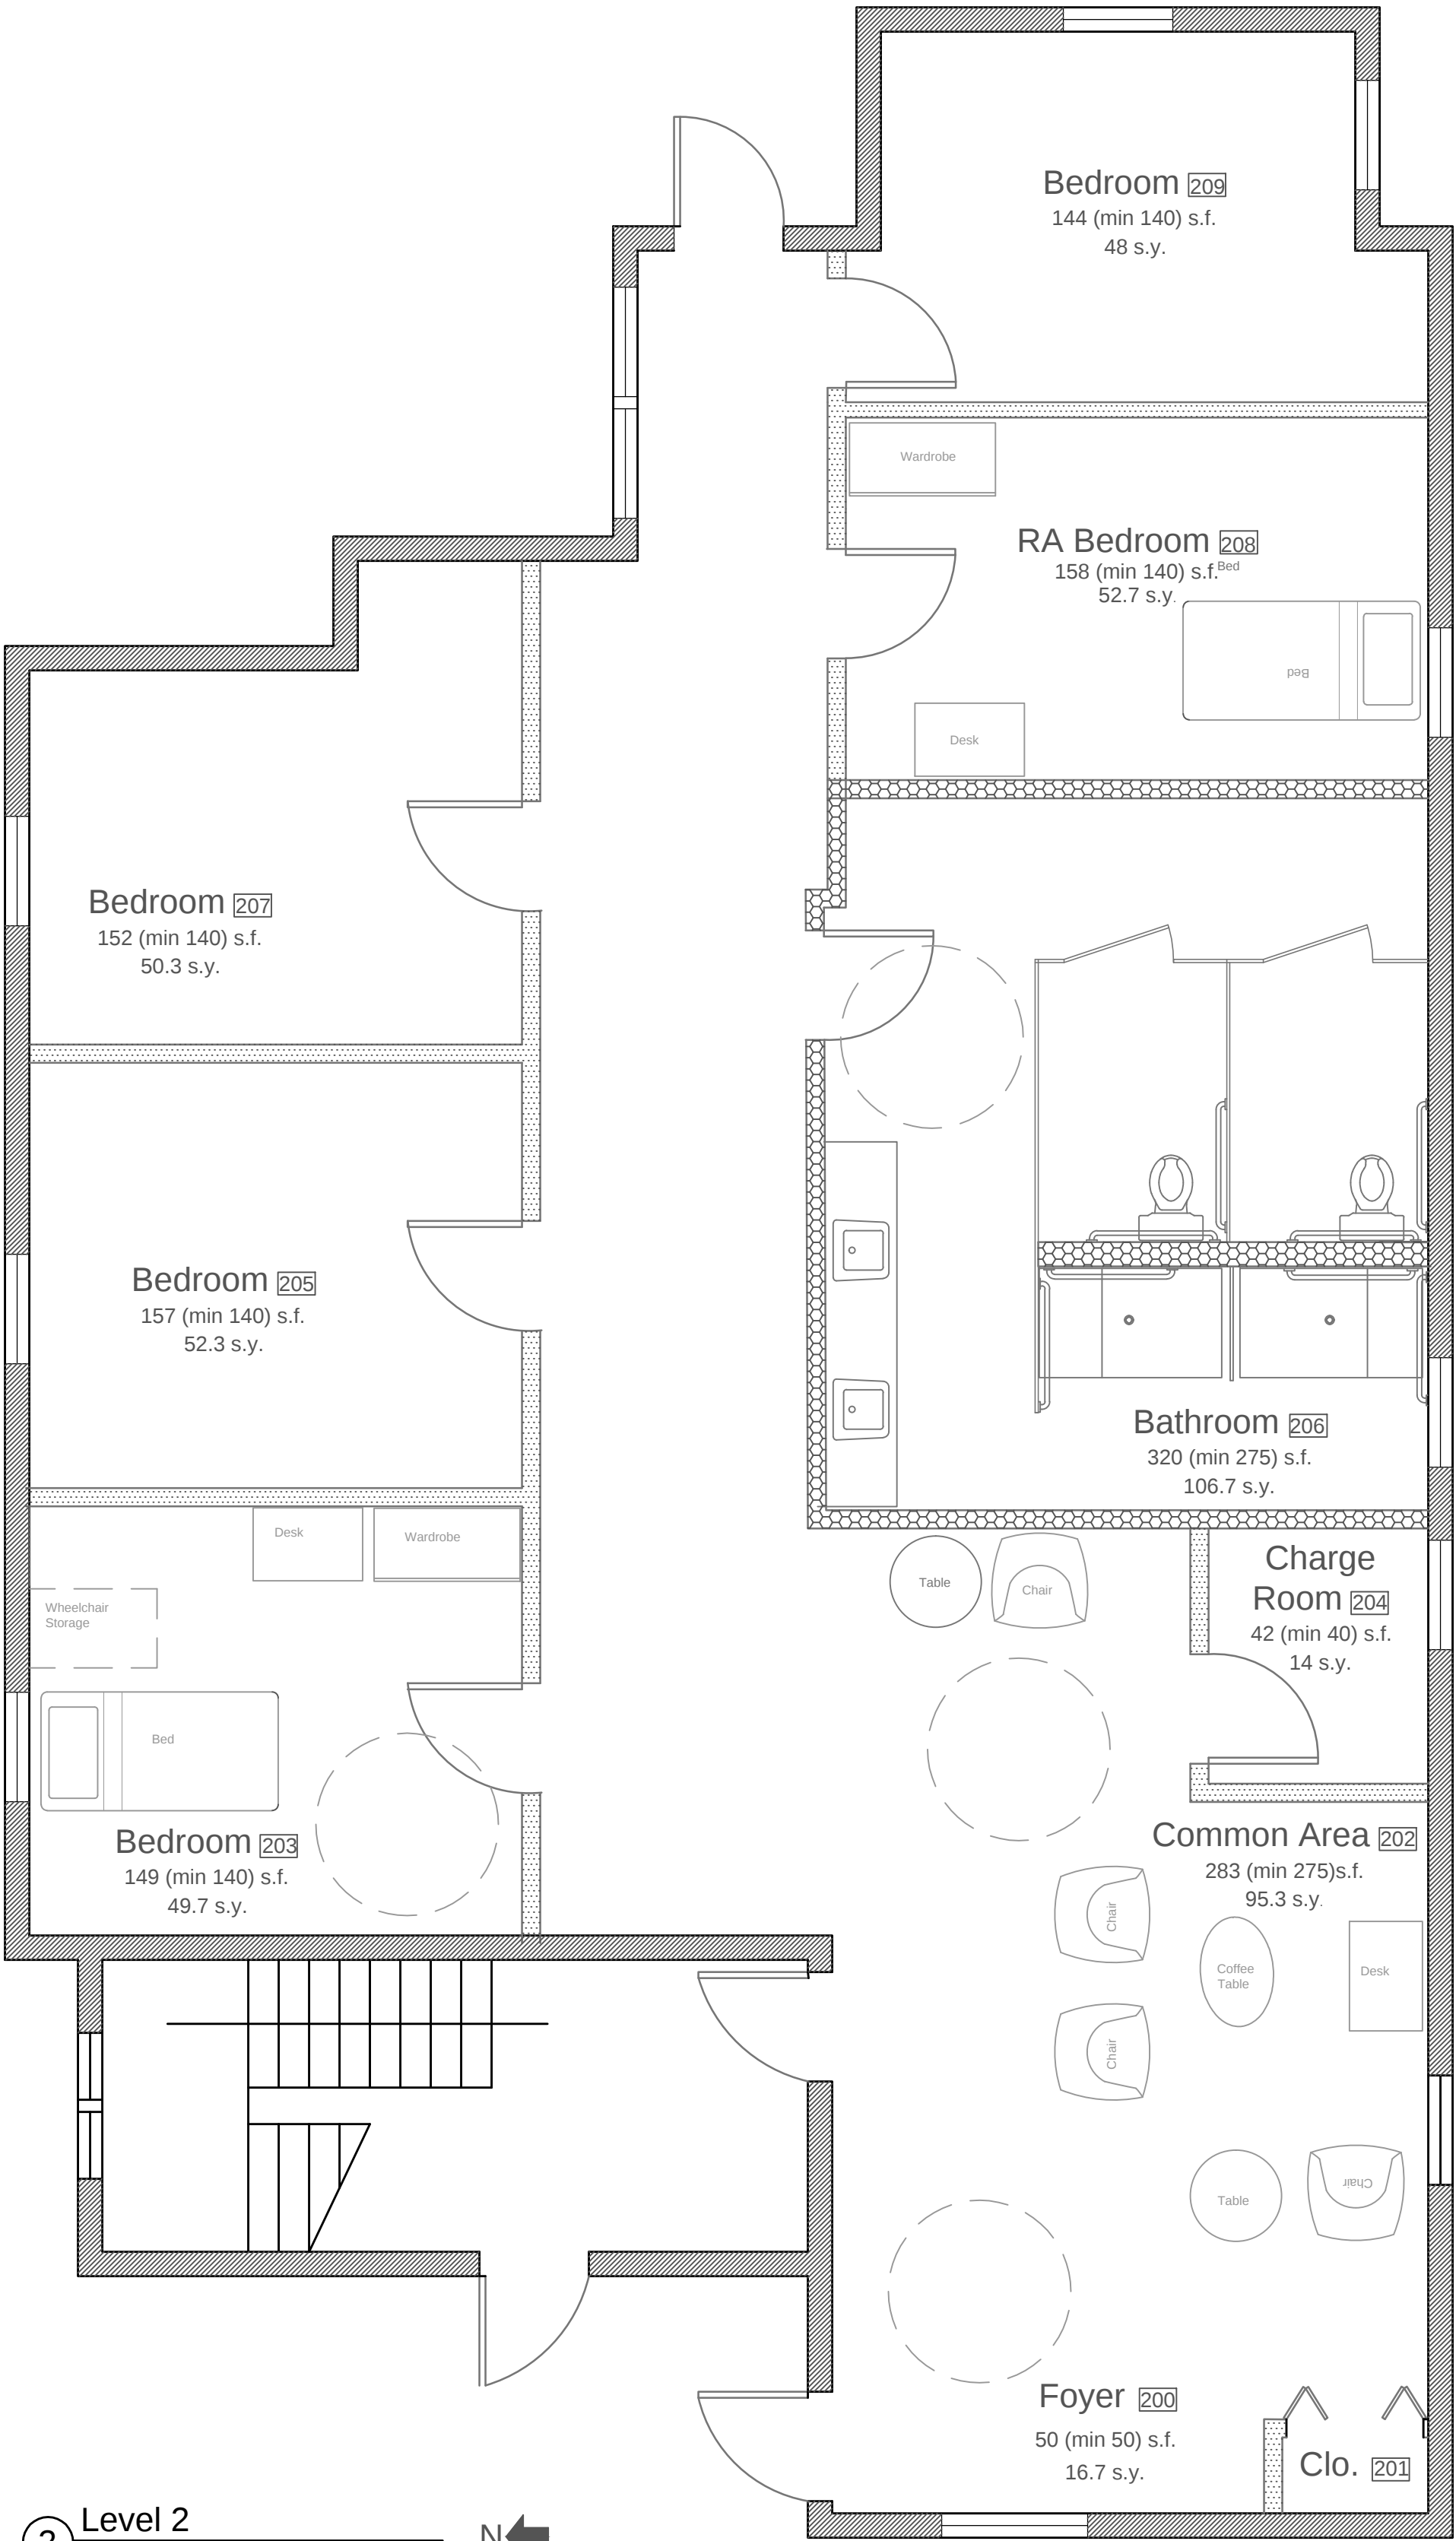

Level 1		Studio Storage	Pottery Studio	Public bathroom	Reading Area	Book Storage Room	Book Display	Sales Counter	Manager's Office
Manager's Office	⊖	⊖	⊖	⊖	⊖	⊖	⊖	⊖	⊖
Sales Counter	⊖	⊖	⊖	⊖	⊖	⊖	⊖	⊖	⊖
Book Display	⊖	⊖	⊖	⊖	●	⊖	⊖	⊖	⊖
Book storage room	⊖	⊖	⊖	⊖	⊖	⊖	⊖	⊖	⊖
Reading Area	⊖	⊖	⊖	⊖	⊖	⊖	⊖	⊖	⊖
Public Bathroom	⊖	⊖	⊖	⊖	⊖	⊖	⊖	⊖	⊖
Pottery Studio	⊖	⊖	⊖	⊖	⊖	⊖	⊖	⊖	⊖
Studio Storage	⊖	⊖	⊖	⊖	⊖	⊖	⊖	⊖	⊖

Level 2		Linen Closet	Resident Ast. BR	Double Stall Bath	4 Bedrooms	Charging Room	Common Area	Coat Closet	Foyer
Foyer	⊖	⊖	⊖	⊖	⊖	⊖	⊖	⊖	⊖
Coat Closet	⊖	⊖	⊖	⊖	⊖	⊖	⊖	⊖	⊖
Common Area	⊖	⊖	⊖	⊖	⊖	⊖	⊖	⊖	⊖
Charging Room	⊖	⊖	⊖	⊖	⊖	⊖	⊖	⊖	⊖
4 Bedrooms	⊖	⊖	⊖	⊖	⊖	⊖	⊖	⊖	⊖
Double Stall Bath	⊖	⊖	⊖	⊖	⊖	⊖	⊖	⊖	⊖
Resident Ast. BR	⊖	⊖	⊖	⊖	⊖	⊖	⊖	⊖	⊖
Linen Closet	⊖	⊖	⊖	⊖	⊖	⊖	⊖	⊖	⊖

- Direct/Primary Adjacency
- Convenient/Secondary Adjacency
- ⊖ Indirect/Tertiary Adjacency

3 Adjacency Matrix
NTS